


OWAtecta cleanRoom ceilings: C-grid

- Ceiling model (aluminium frame)

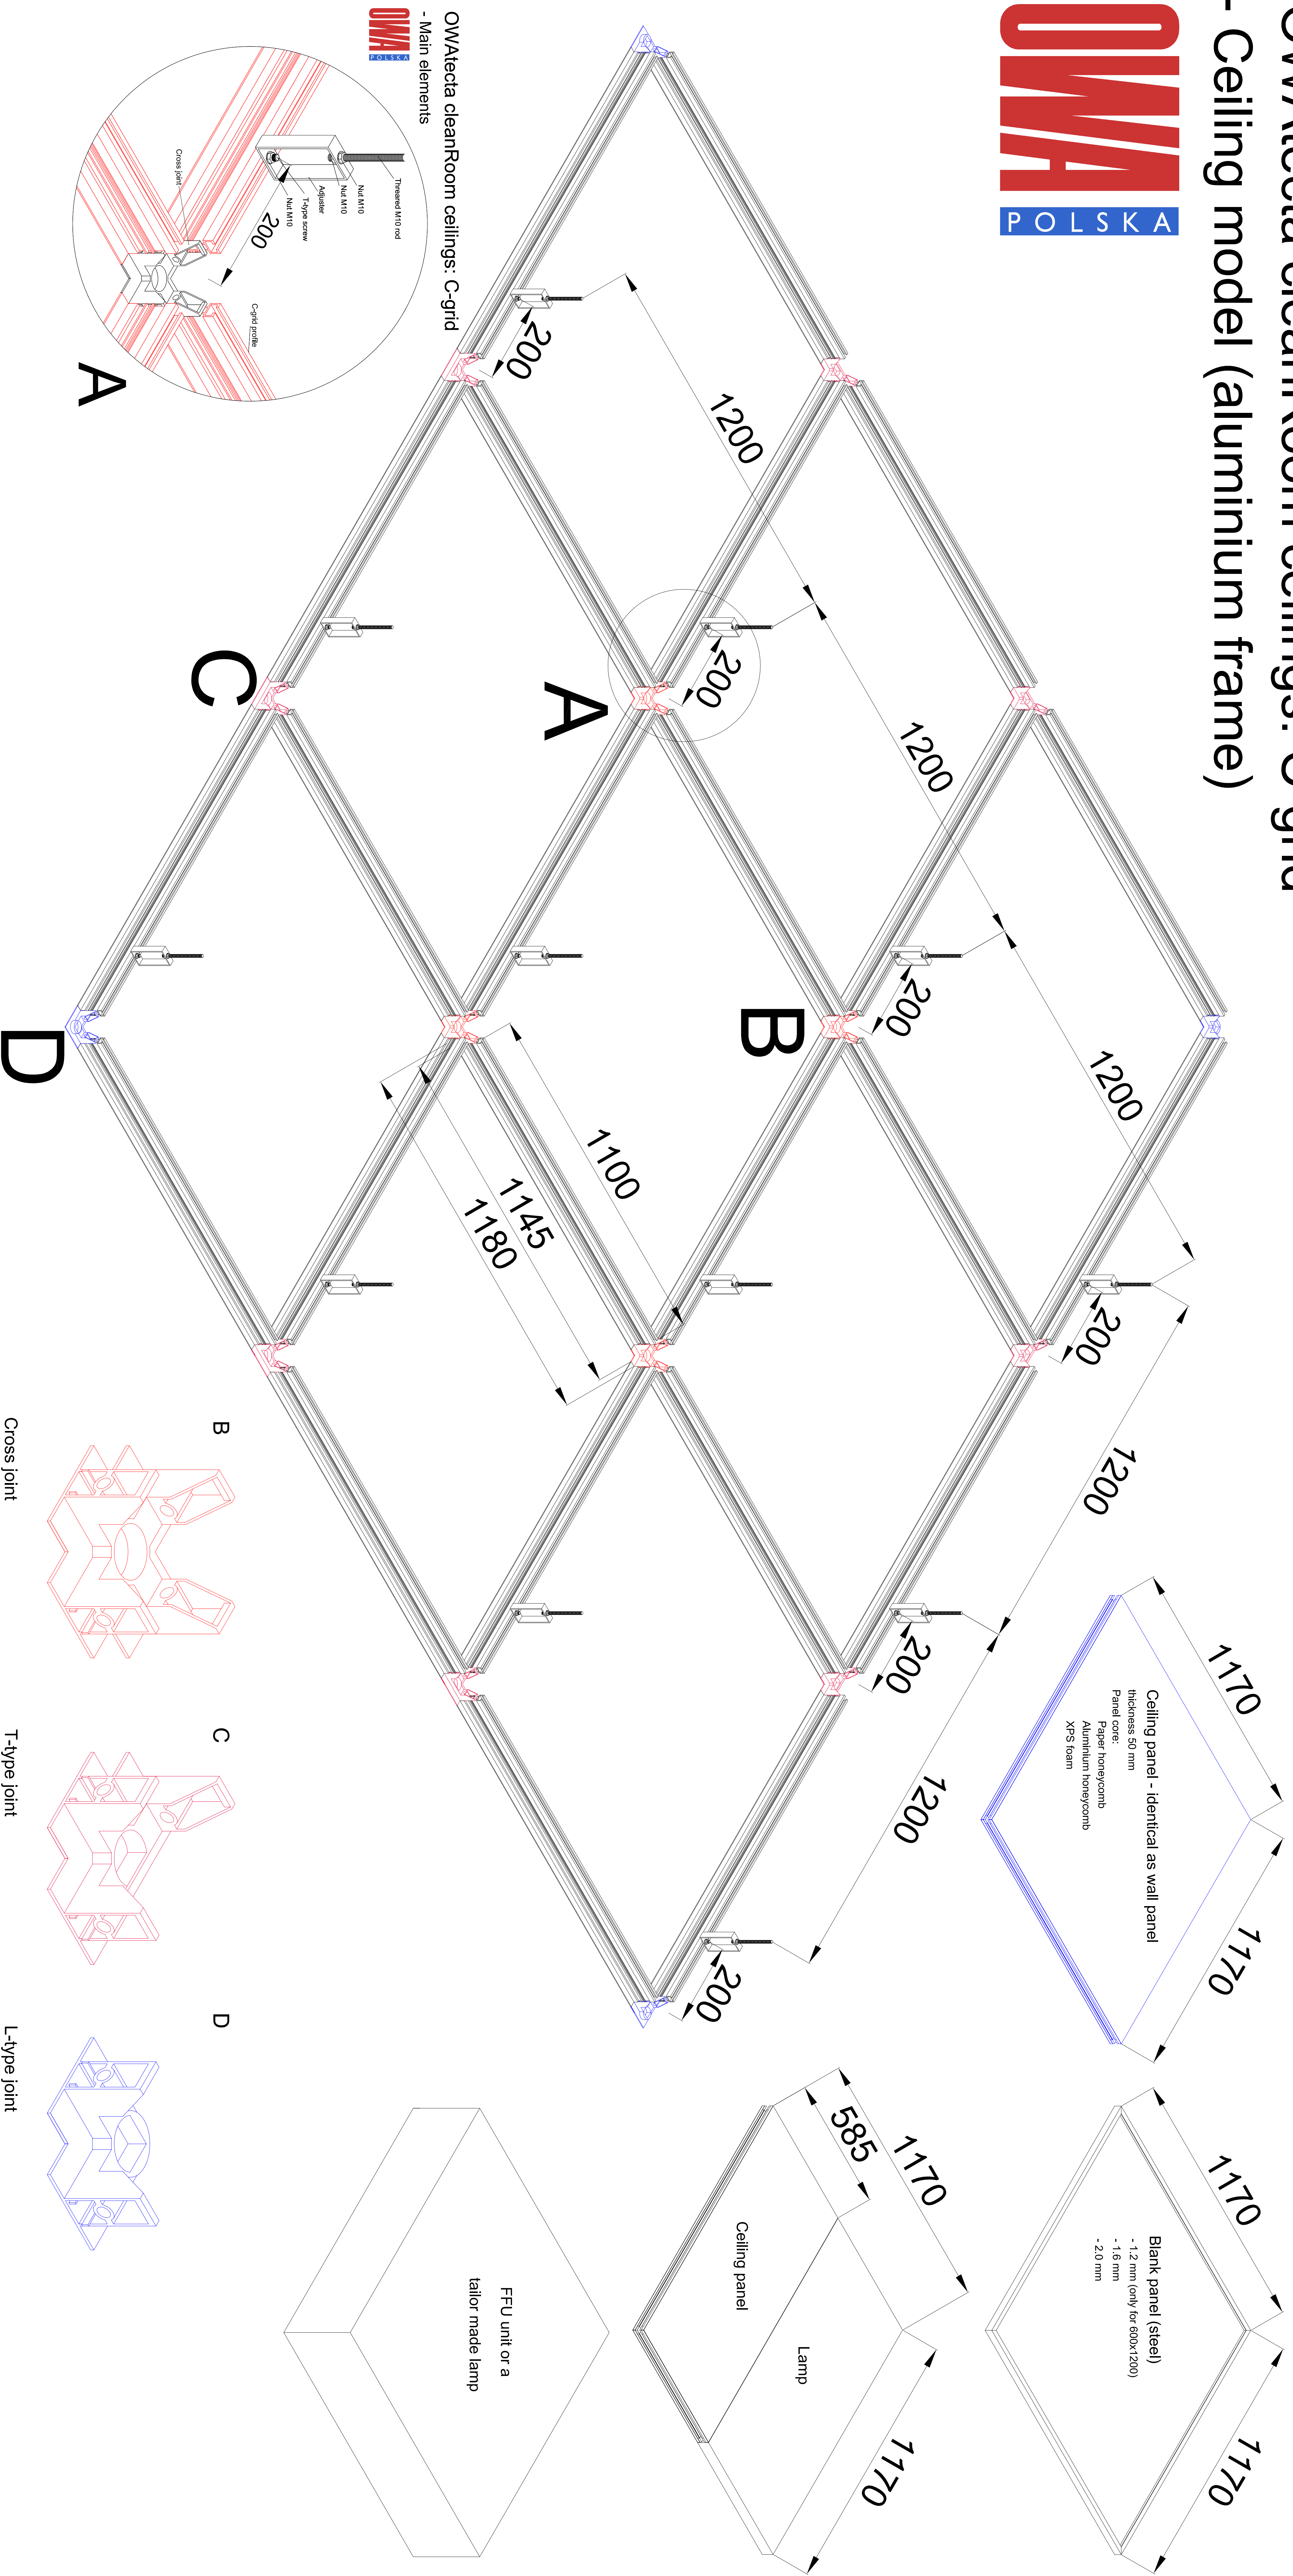

Infill types for the aluminium frame

