

OWAtecta cleanRoom ceilings: D-grid - Ceiling model



The plenum area
between ceilings

Upper ceiling D-grid 1200

1200


1200

1500

1500

1500

OWAtecta cleanRoom ceilings: D-grid
- Main elements

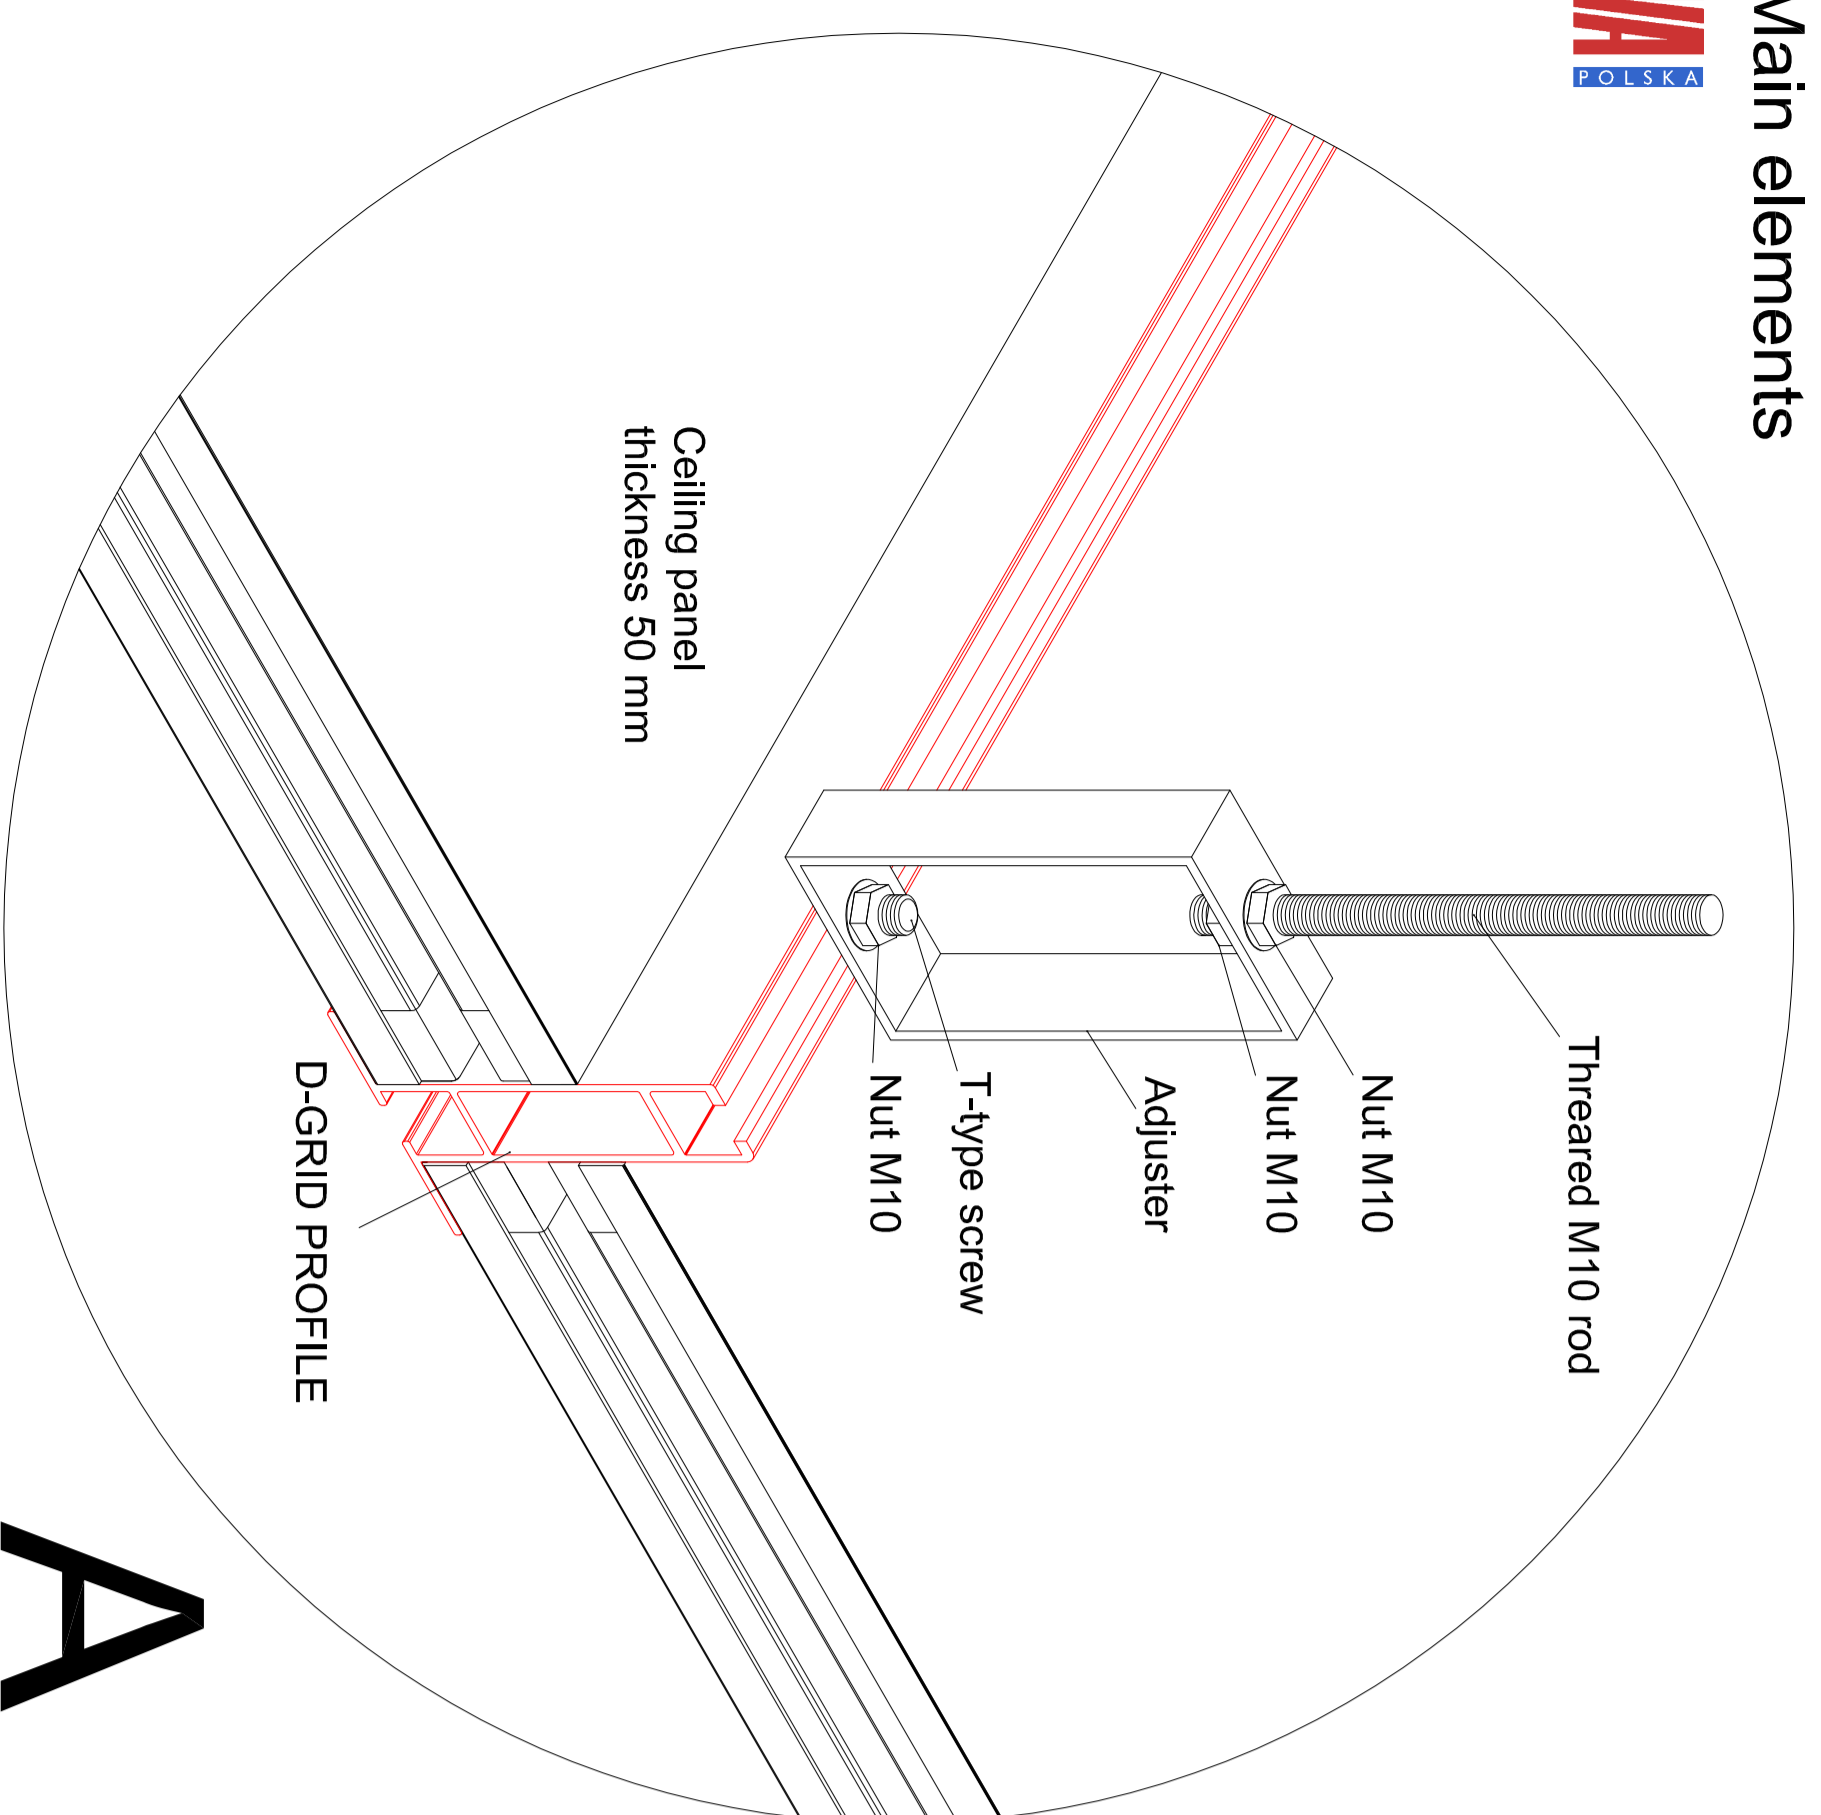

A

Lower ceiling C-grid 1200

200

1200

200

1200

200

1200

1200

1200

A

