


OWAtecta cleanRoom ceilings: D-grid - Ceiling model

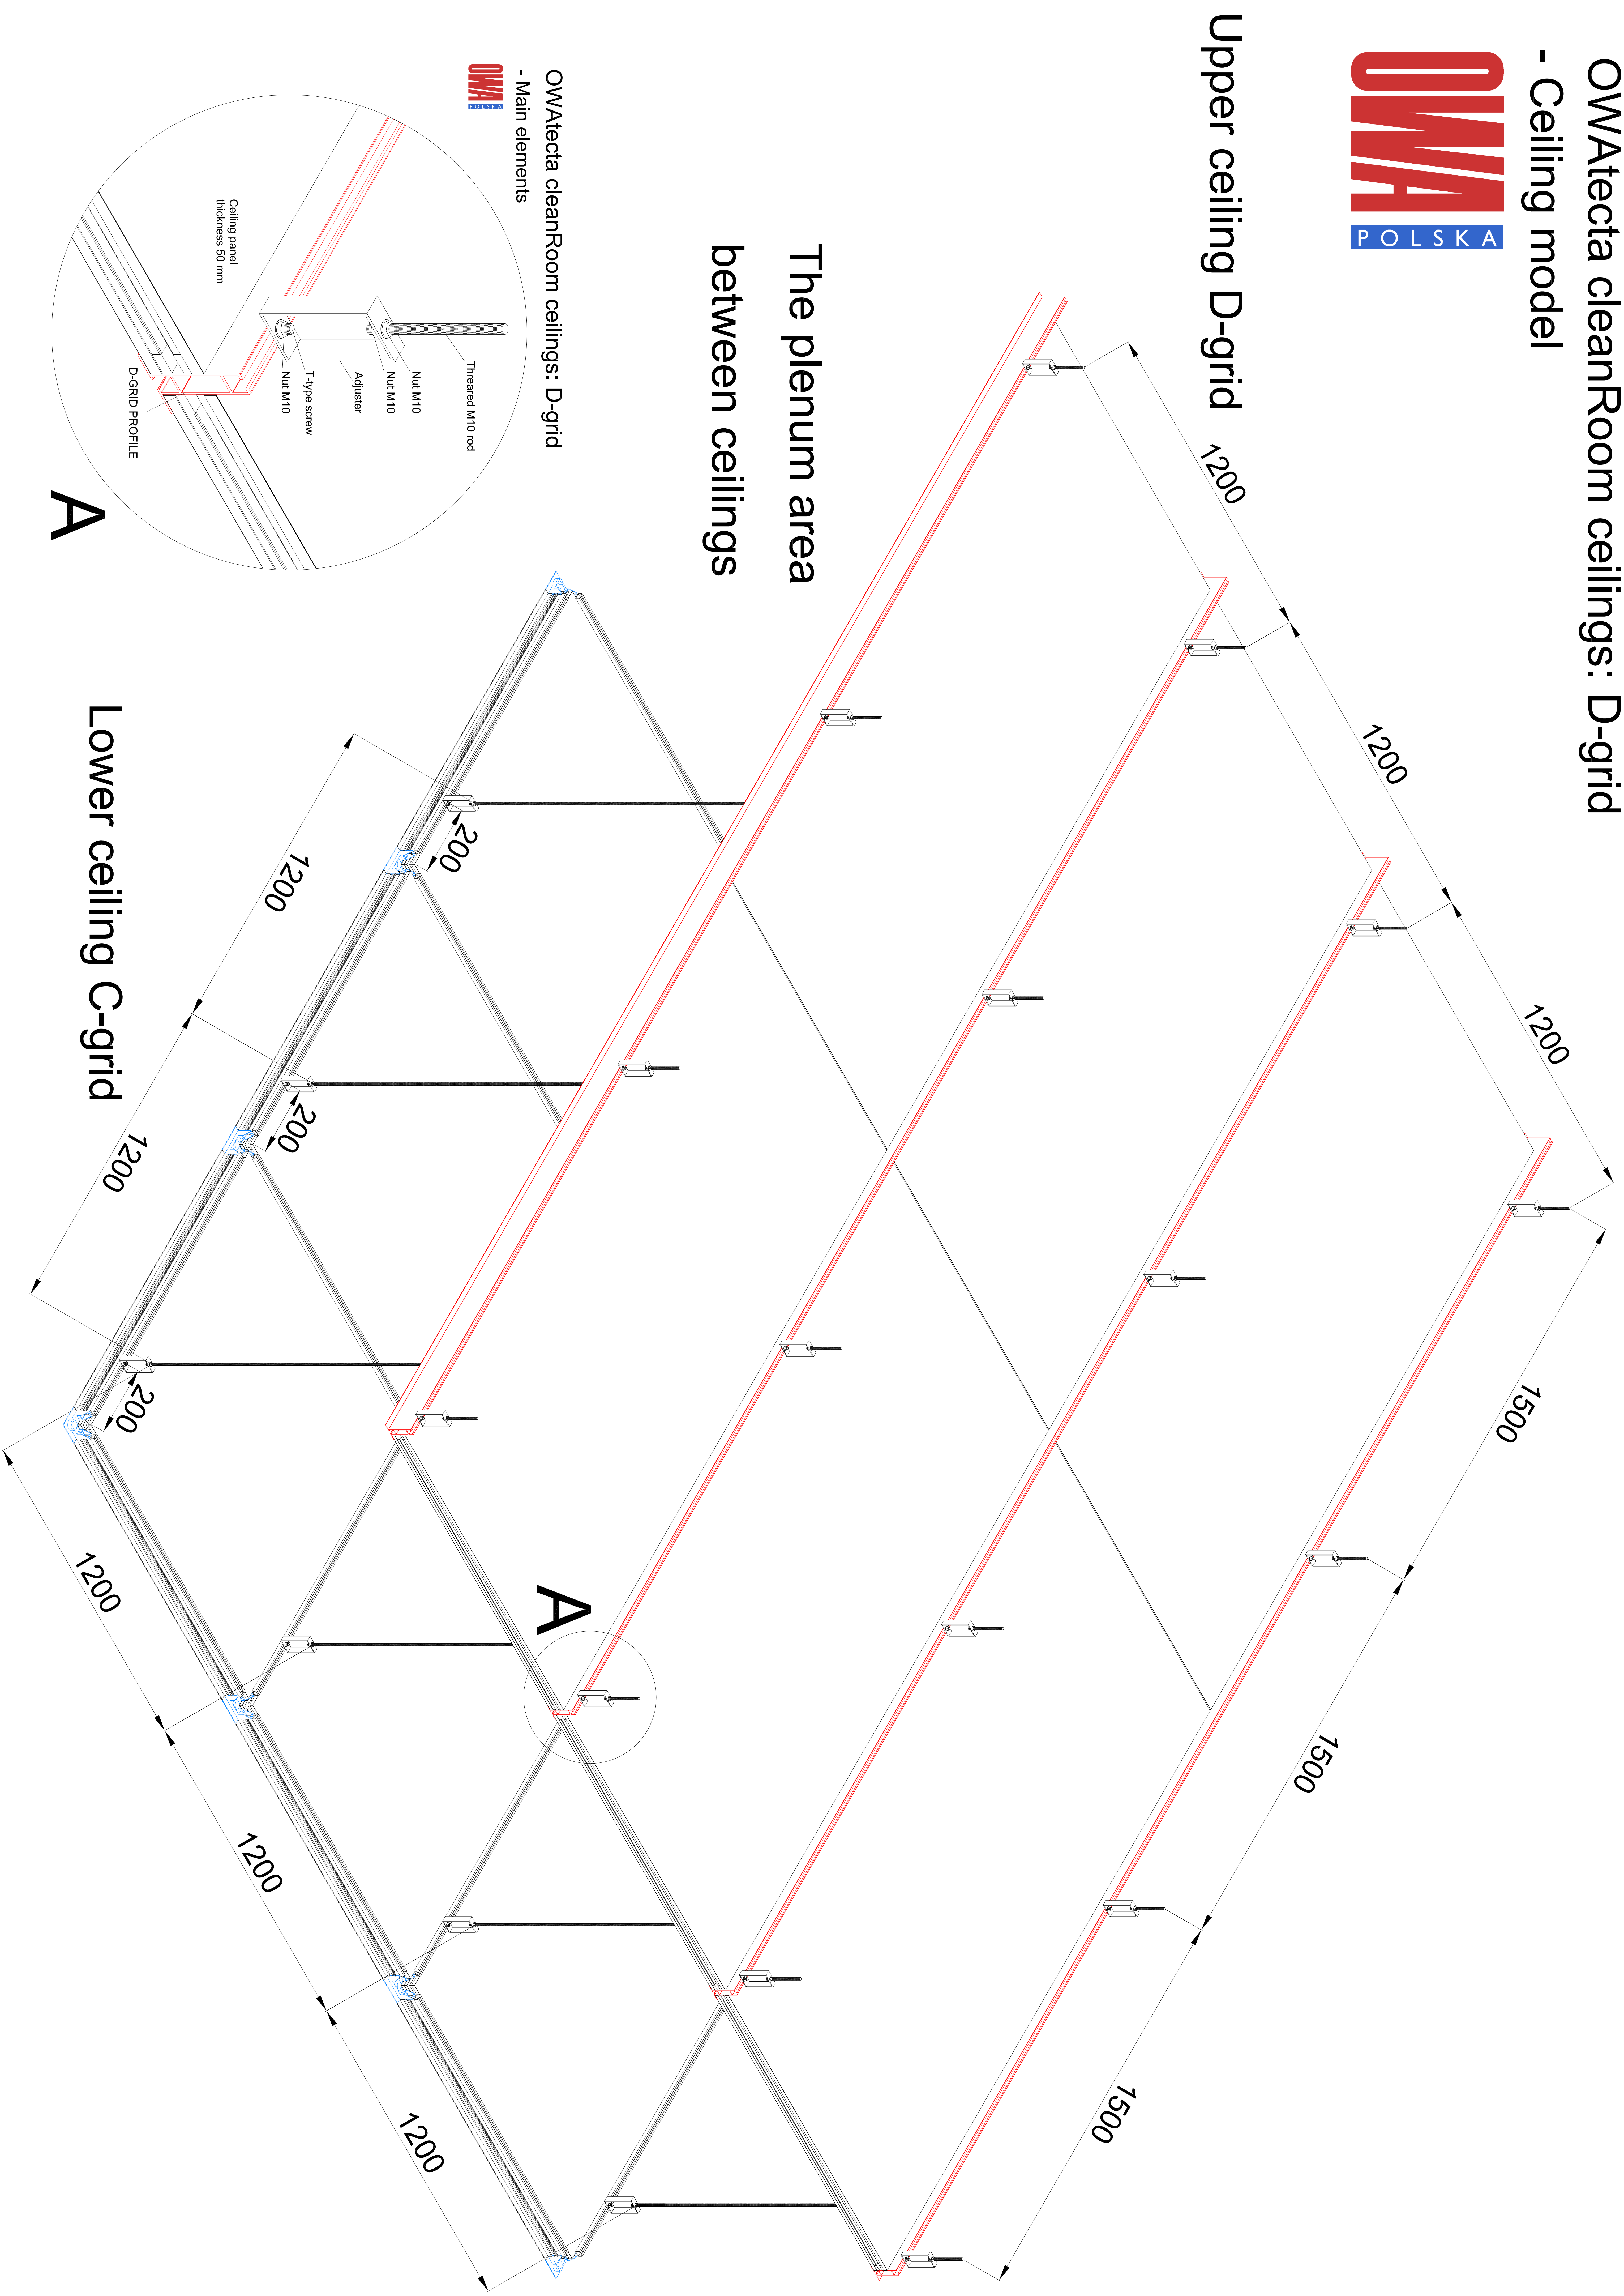

The plenum area
between ceilings

Upper ceiling D-grid

Lower ceiling C-grid

A

A

OWAtecta cleanRoom ceilings: D-grid
- Main elements

